

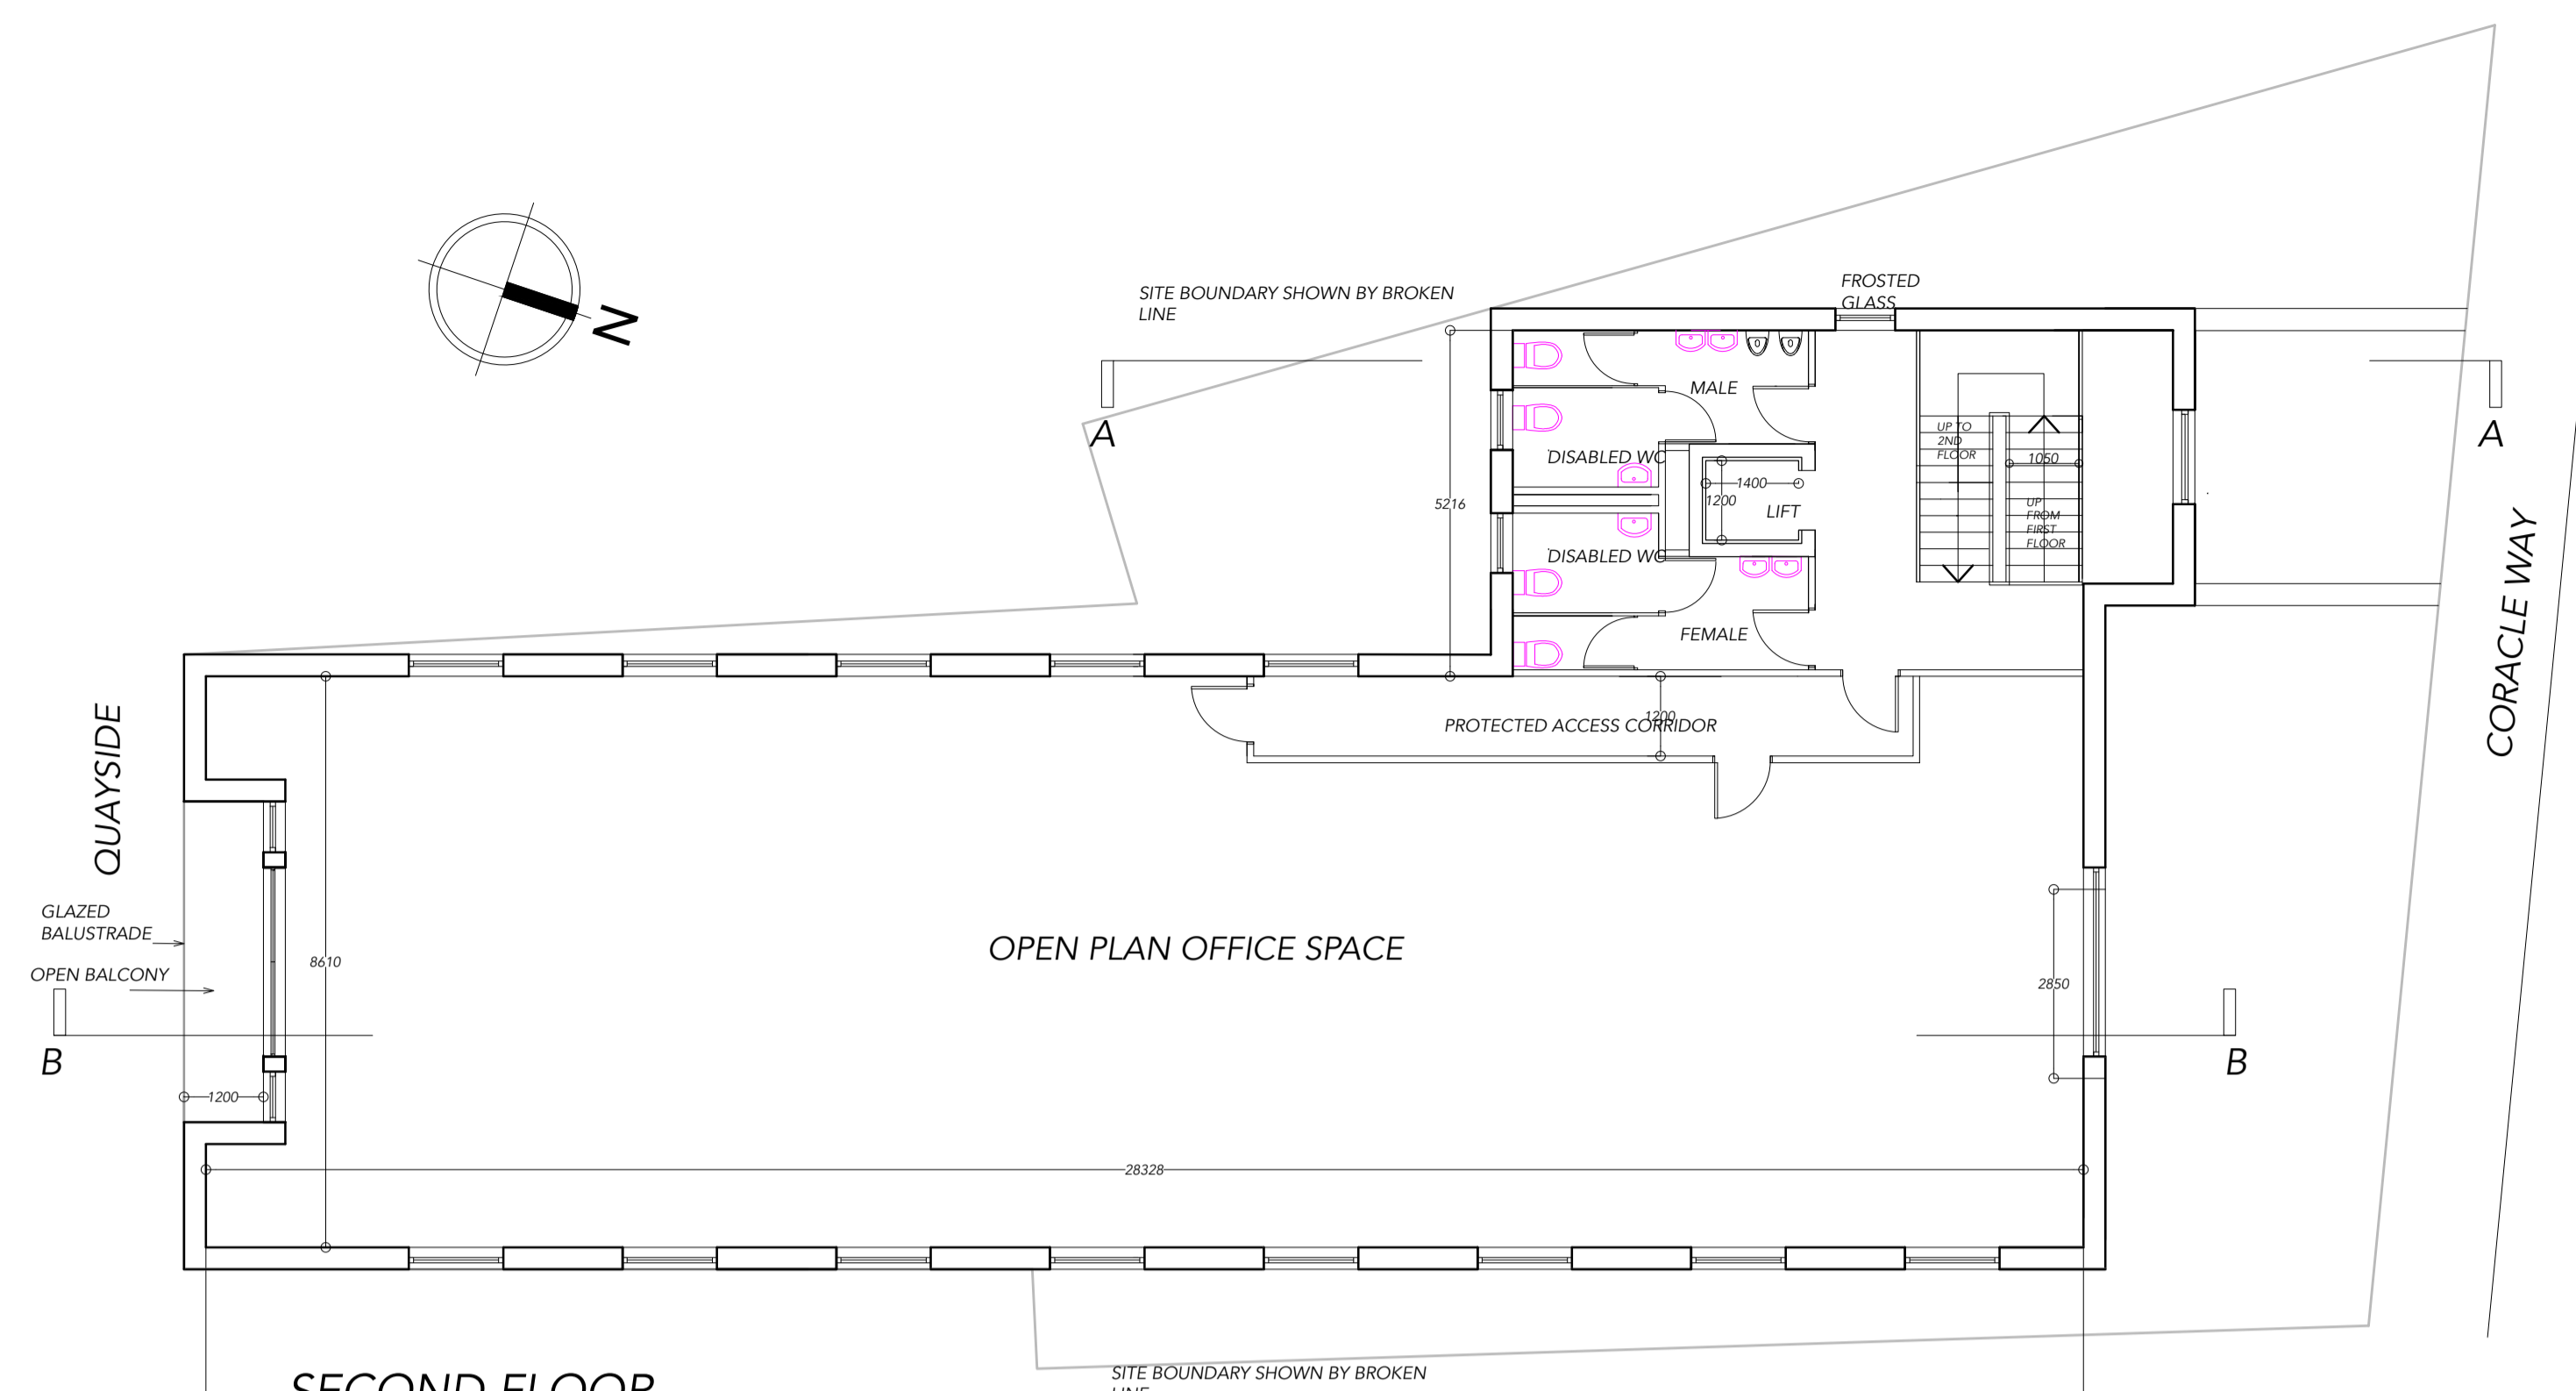




GROUND FLOOR

 

SECOND FLOOR

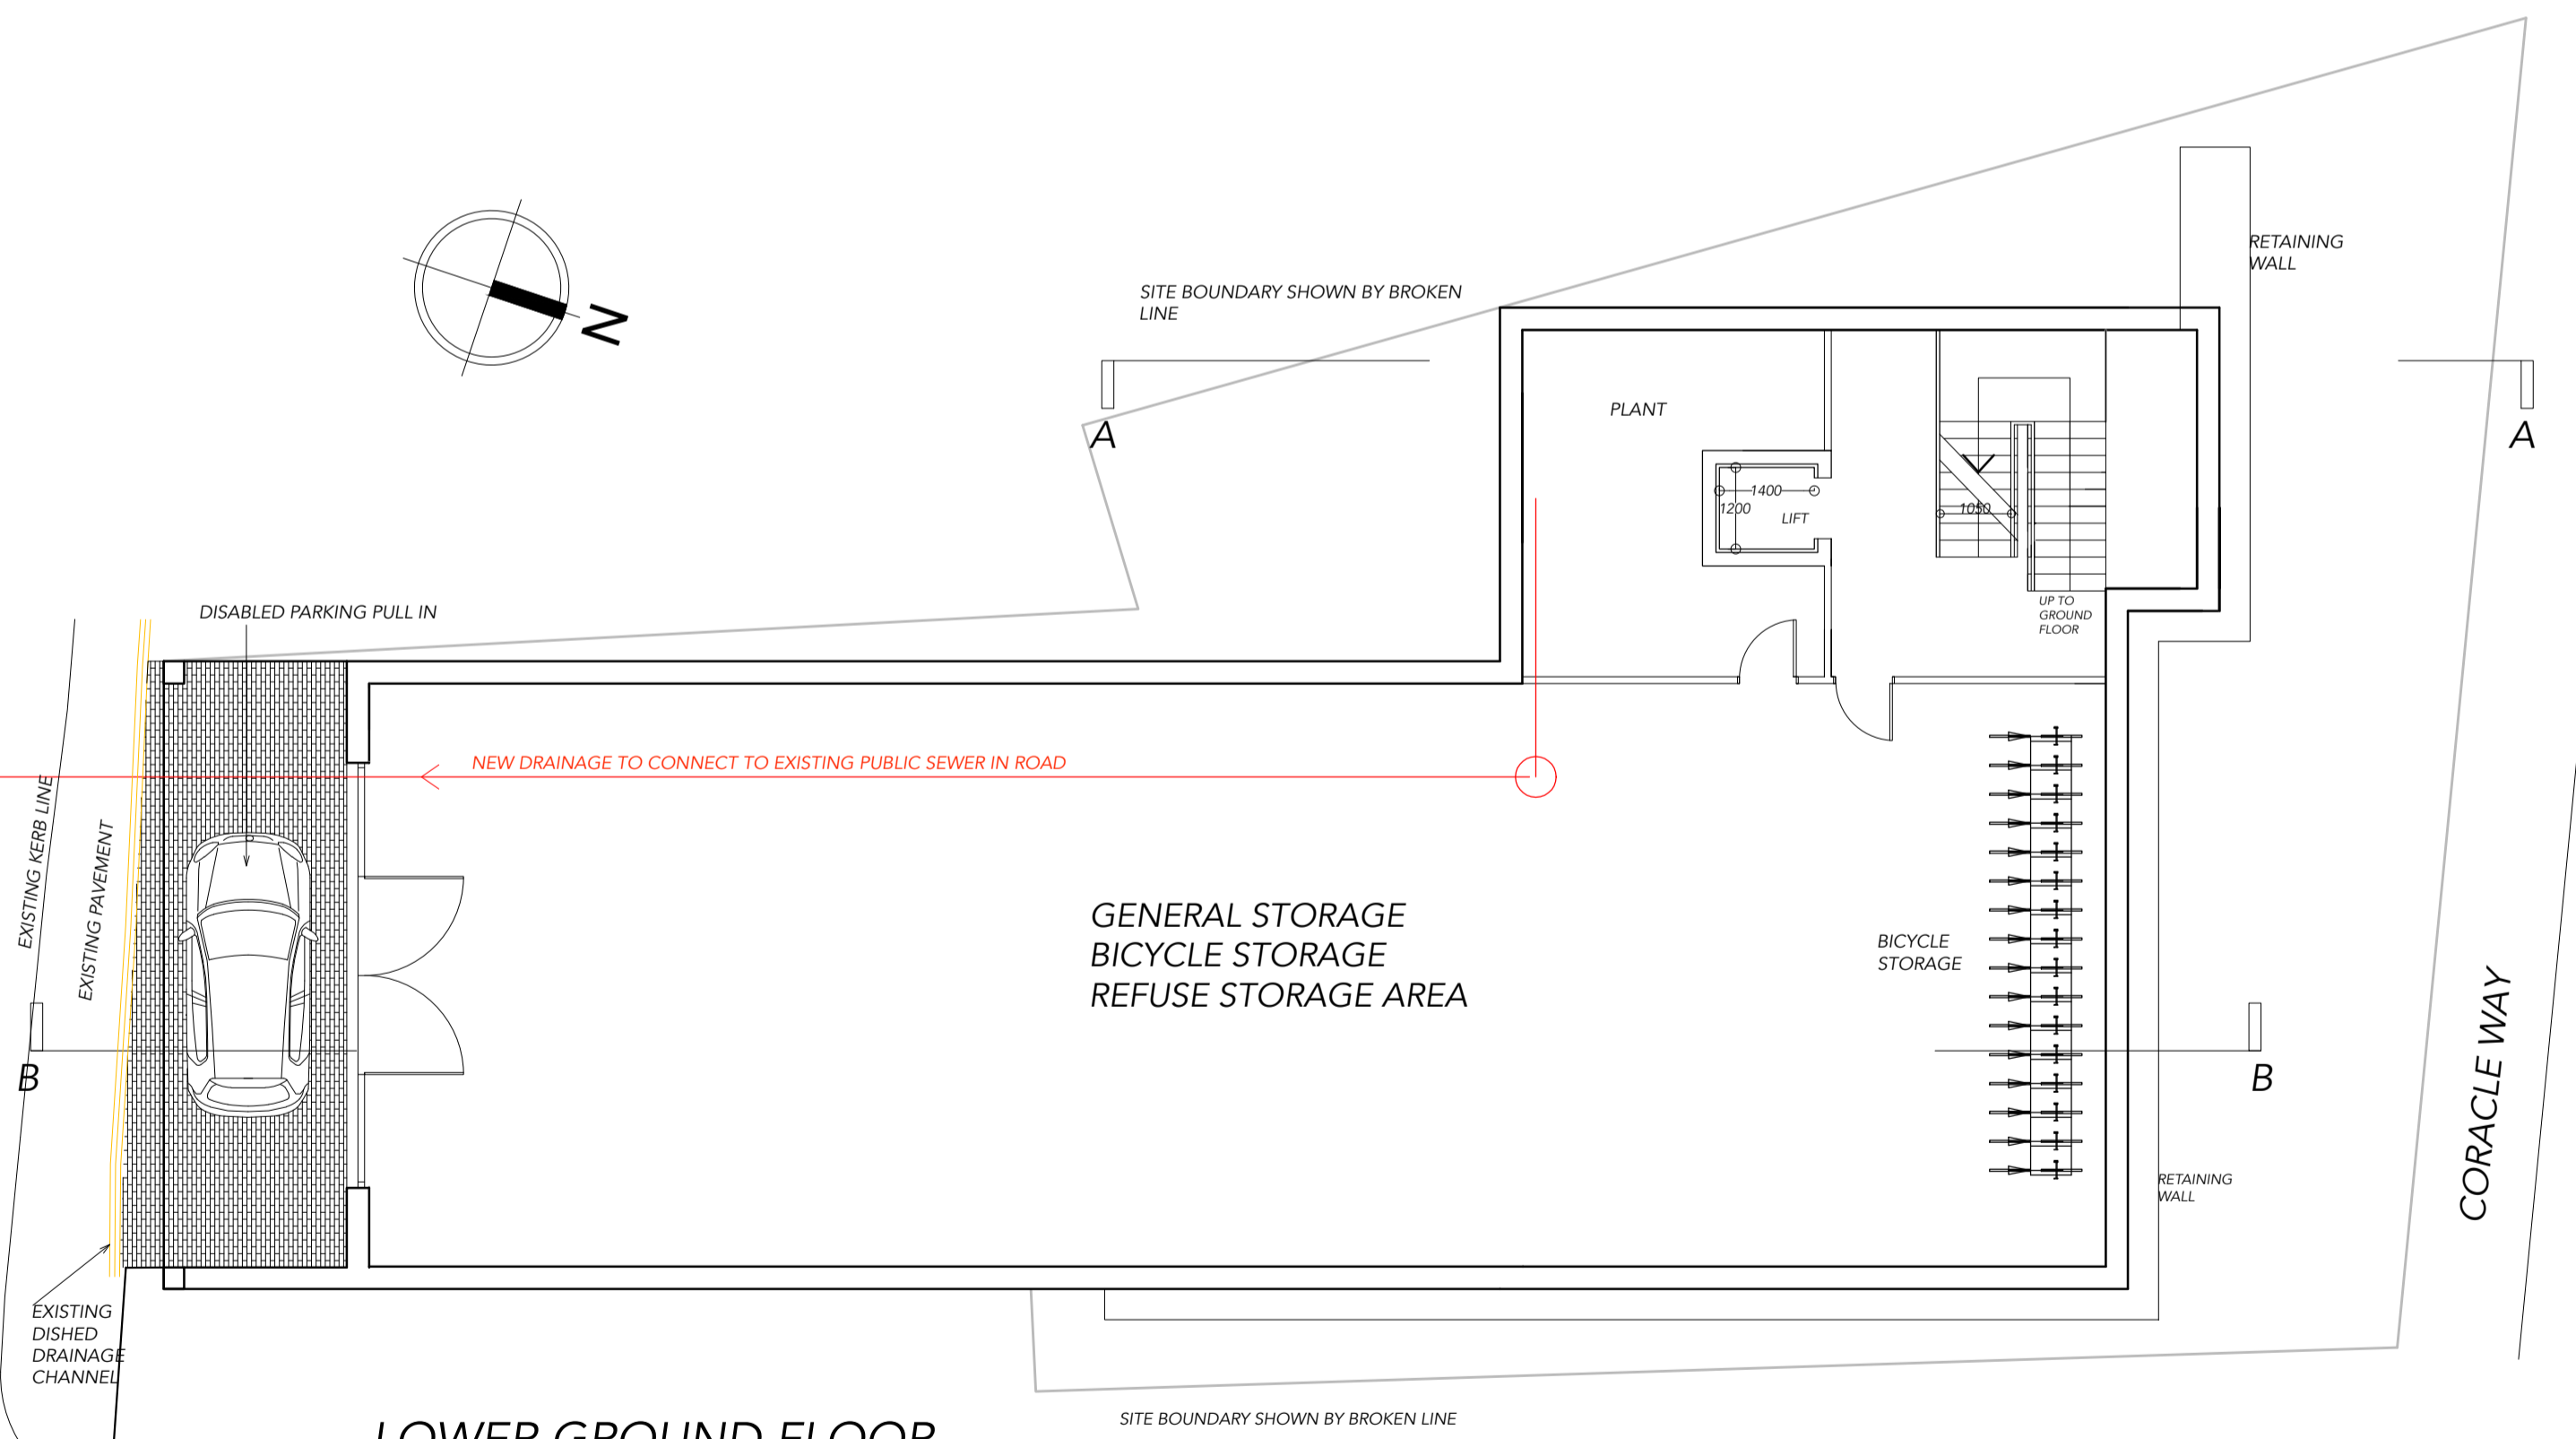

LOWER GROUND FLOOR

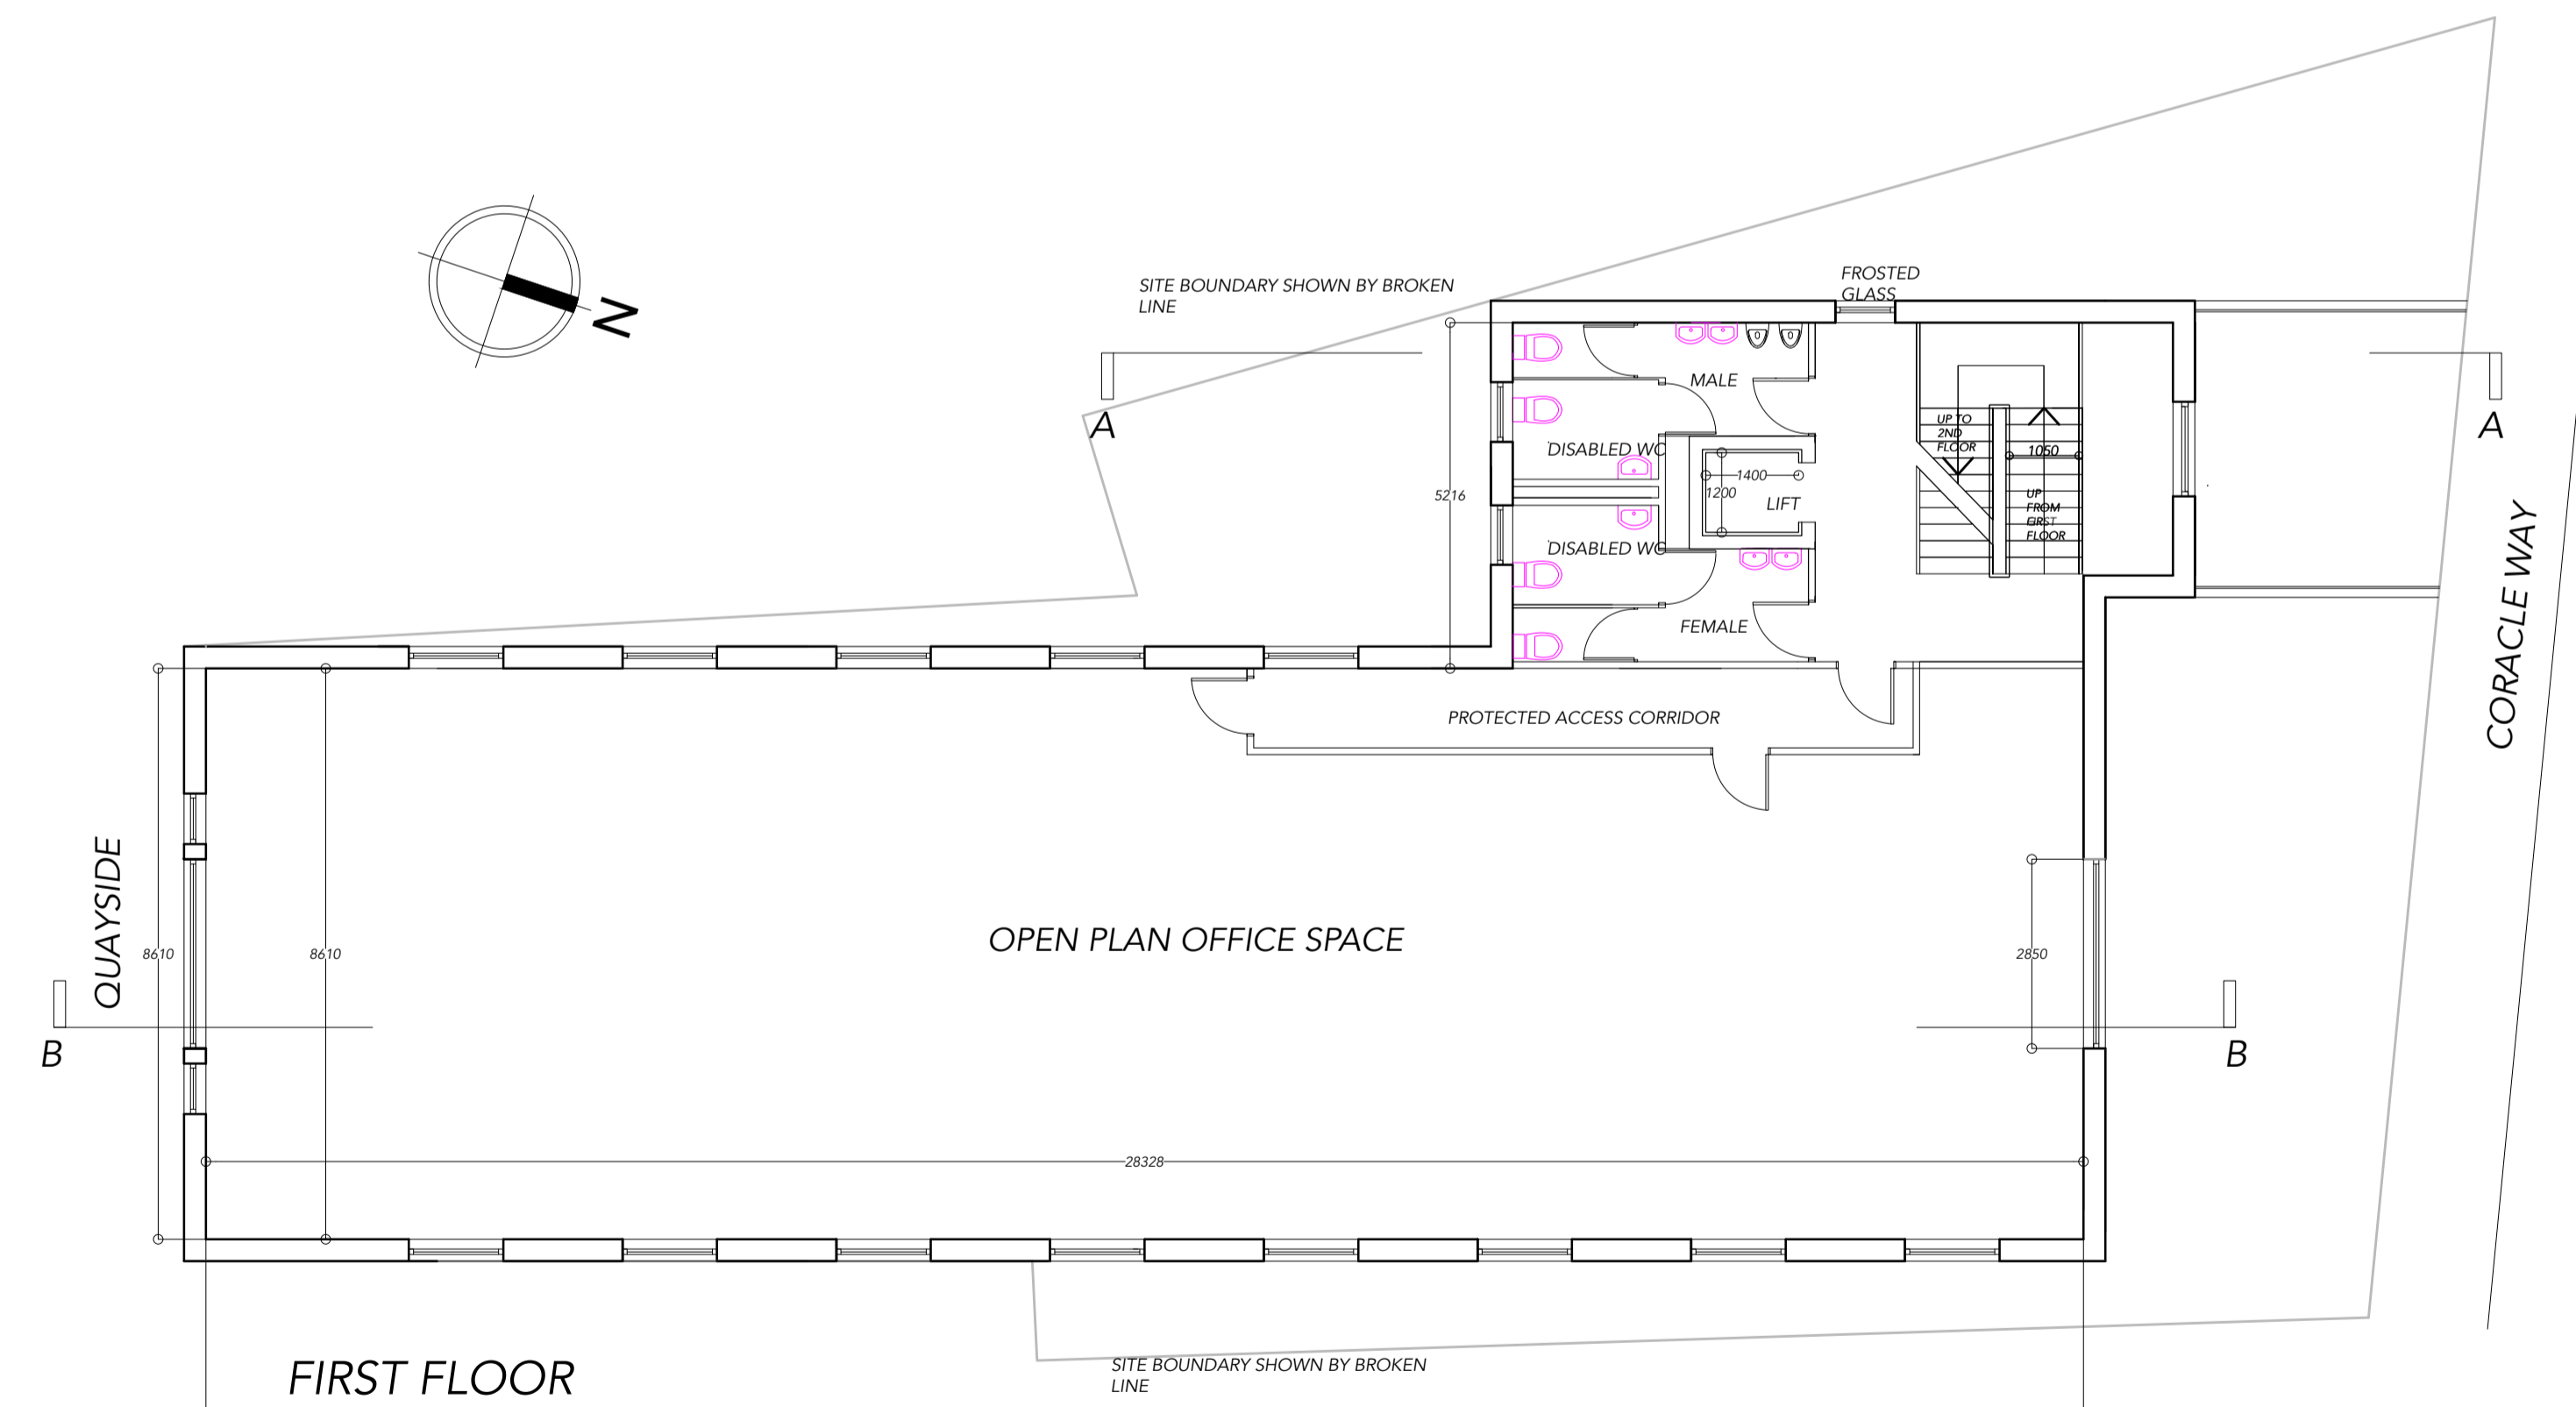 

FIRST FLOOR



scale 1:100@A1

dwg No 1625/PLNG/12

date JAN2017
scale 1:100@A1

drawing title FLOOR PLANS

project OFFICE DEVELOPMENT AT JOLLY TAR SITE CARMARTHEN

copyright exists on this drawing.
drawing to be read in conjunction with specification
Architect to be notified of any discrepancies between
drawings and Specification.
Planning Authority only, to scale from drawing.

David J P Morgan BSc BArch RIBA
County Chambers, Warren Street, TENBY SA70 7JS
tel 01834 218271 (m) 07875298905
email david@davidjpmorgan.com

