


SITE BOUNDARY SHOWN BY BROKEN LINE

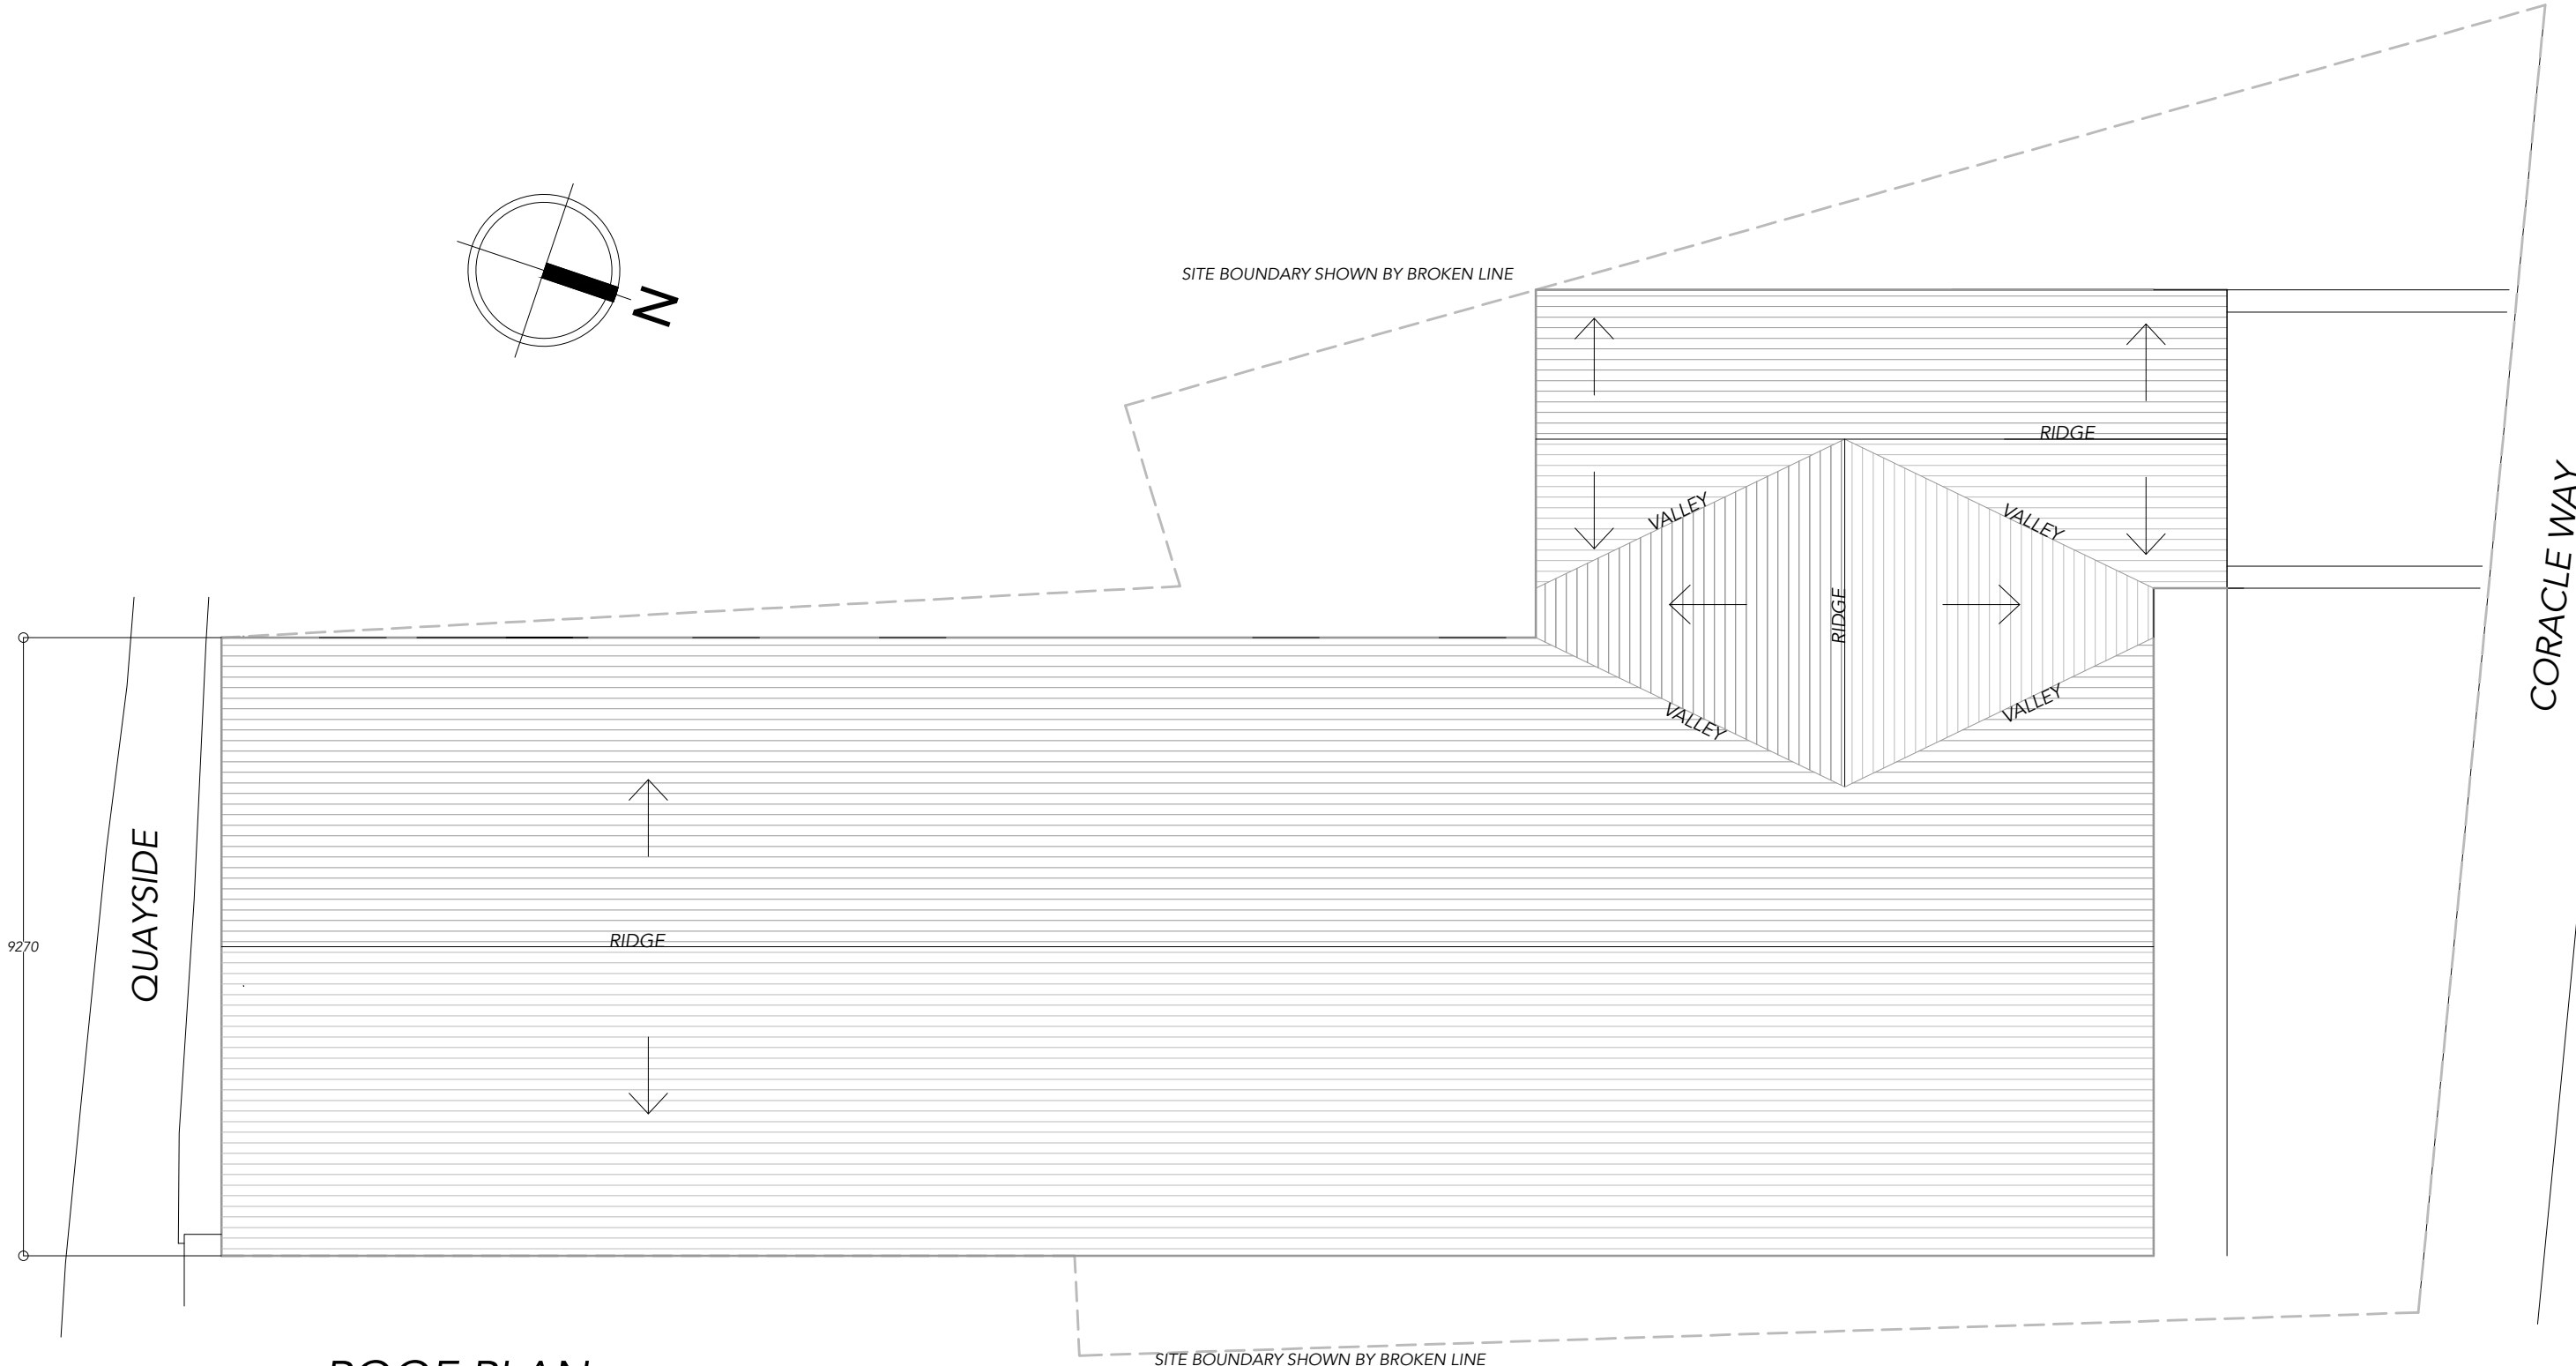

9270

QUAYSIDE

RIDGE

RIDGE

VALLEY

RIDGE

VALLEY


VALLEY

VALLEY

CORACLE WAY

SITE BOUNDARY SHOWN BY BROKEN LINE

# ROOF PLAN

 

scale 1:100@A3

<p>drwg No 1625/PLNG/16</p>	<p>date JAN2017 scale 1:100@A3</p>	<p>drawing title ROOF PLAN</p>	<p>project OFFICE DEVELOPMENT AT JOLLY TAR SITE CARMARTHEN</p>	<p>copyright exists on this drawing. drawing to be read in conjunction with specification Architect to be notified of any discrepancies between drawings and Specification. Planning Authority only, to scale from drawing.</p>	<p>David J P Morgan BSc BArch RIBA County Chambers, Warren Street, TENBY SA70 7JS tel 01834 218271 (m) 07875298905 email david@davidjpmorgan.com</p> 
---------------------------------	--	------------------------------------	--	---	--