


SITE BOUNDARY SHOWN BY BROKEN LINE

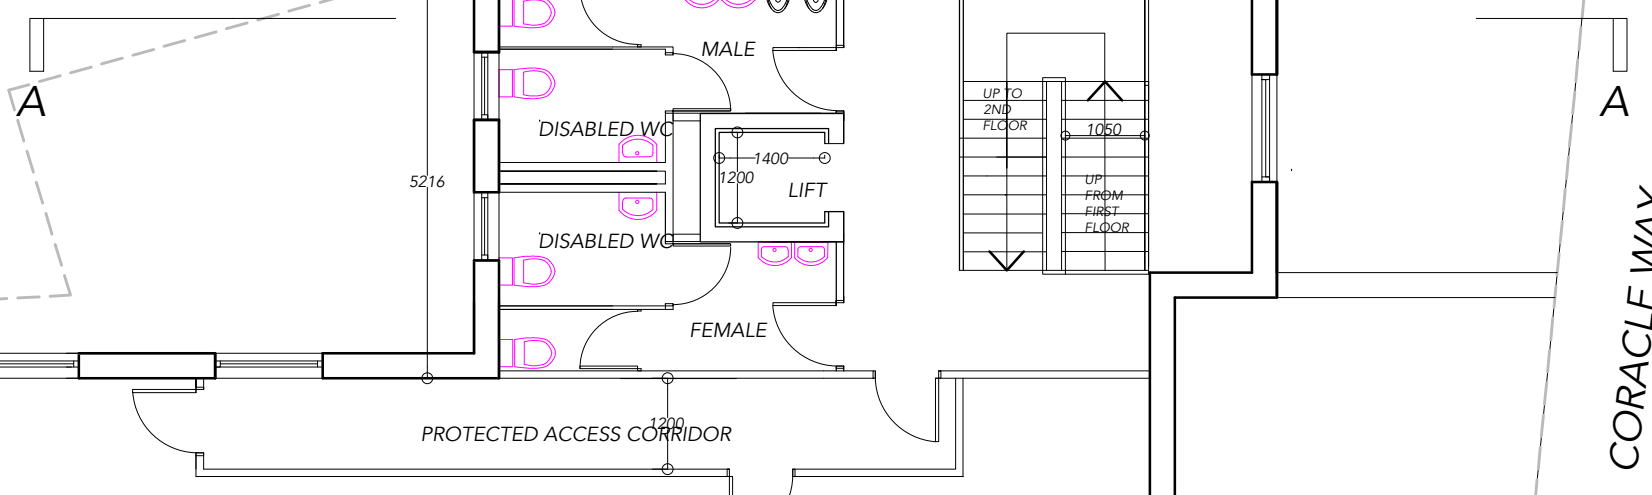

QUAYSIDE

GLAZED BALUSTRADE
OPEN BALCONY

B

SECOND FLOOR

OPEN PLAN OFFICE SPACE

CORACLE WAY

SITE BOUNDARY SHOWN BY BROKEN LINE



scale 1:100@A3

<p>drwg No 1625/PLNG/05</p>	<p>date JAN2017 scale 1:100@A3</p>	<p>drawing title SECOND FLOOR PLAN</p>	<p>project OFFICE DEVELOPMENT AT JOLLY TAR SITE CARMARTHEN</p>	<p>copyright exists on this drawing. drawing to be read in conjunction with specification Architect to be notified of any discrepancies between drawings and Specification. Planning Authority only, to scale from drawing.</p>	<p>David J P Morgan BSc BArch RIBA County Chambers, Warren Street, TENBY SA70 7JS tel 01834 218271 (m) 07875298905 email david@davidjpmorgan.com</p> 
---------------------------------	--	--	--	---	--